

Existing Traffic Island to be widened & converted into refuge Island to provide crossing point for pedestrians/cyclists

Proposed circulatory lane markings to guide vehicles around roundabout

Pathway between existing grassed areas to be re-aligned to proposed crossing point


Existing Traffic Island to be widened & converted into refuge Island to provide crossing point for pedestrians/cyclists

Approach to roundabout reduced from three lanes to two lanes

Existing footway to be converted into grassed area

**Key:**

- Traffic Island/Refuge Island
- Existing Footway
- Existing Shared use Pedestrian/Cyclist footway
- Proposed Shared use Pedestrian/Cyclist footway
- Existing Vehicle crossover
- Existing Grassed Area
- Proposed Grassed Area
- Proposed Tactile Paving

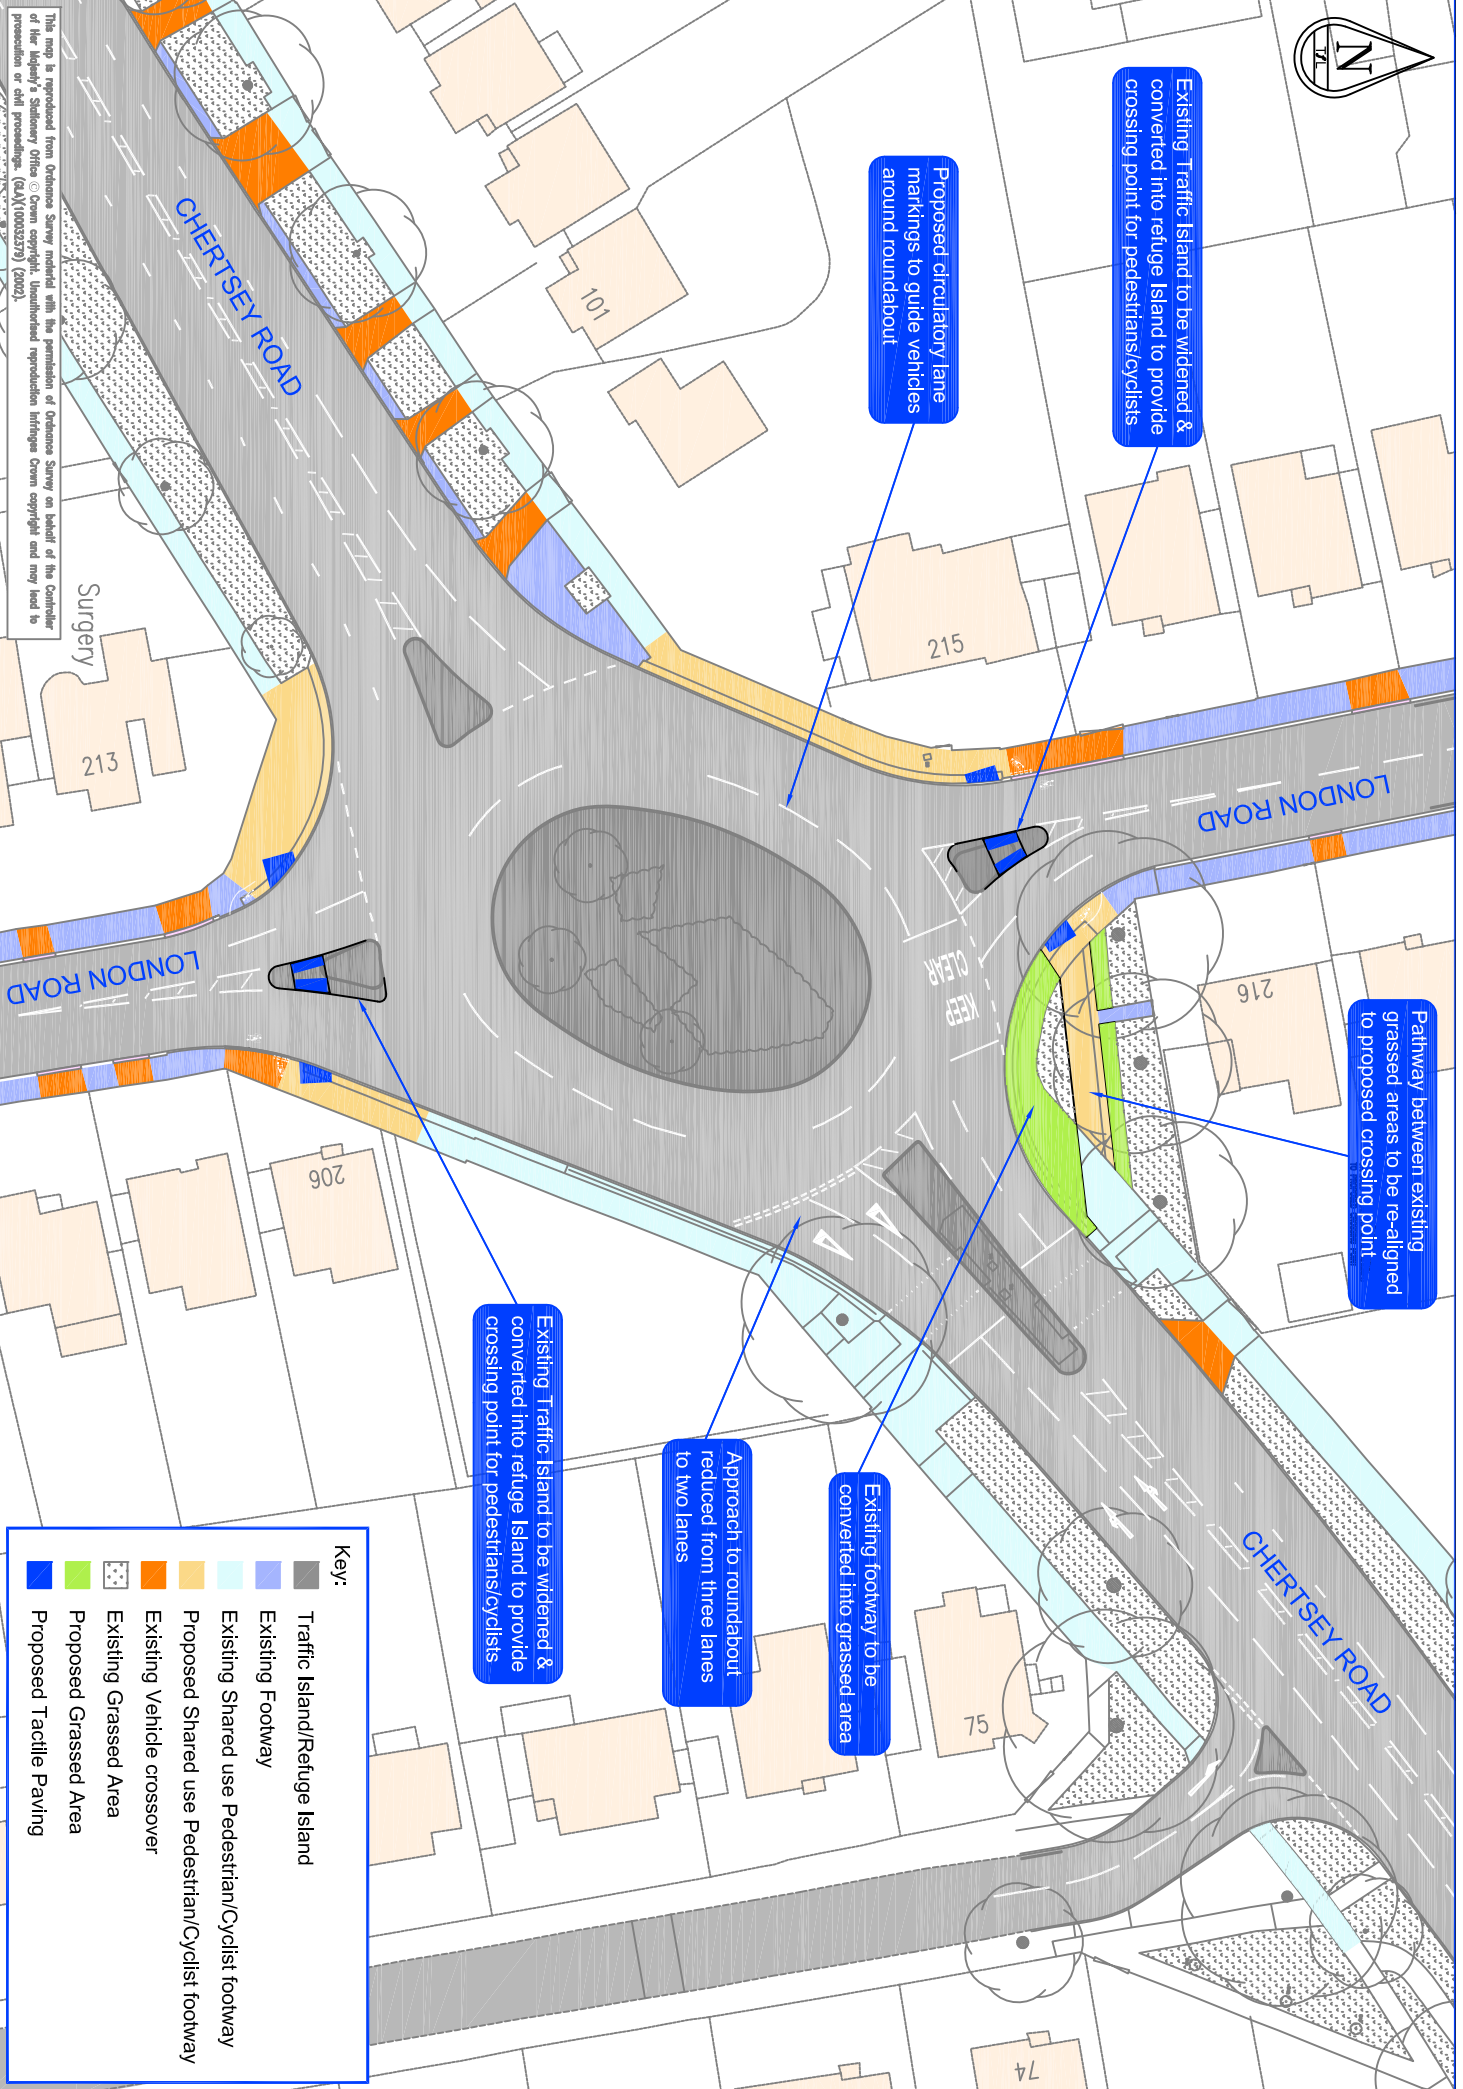

This map is reproduced from Ordnance Survey material with the permission of Ordnance Survey on behalf of the Controller of Her Majesty's Stationery Office © Crown copyright. Unauthorised reproduction infringes Crown copyright and may lead to prosecution or civil proceedings. (64N)(00032379) (2002).